


24/2016 8:49 AM C:\Revit Local\15104 Foxford Station\_r1.apk.rvt  
 COPYRIGHT © FitzGerald Associates Architects. All rights reserved. These plans are not to be reproduced, changed or copied in any form or manner whatsoever, nor are they to be assigned to any third party without first obtaining the expressed written permission and consent of FitzGerald Associates Architects. These drawings may have been reproduced at a size different than originally drawn. Owner and Architect assume no responsibility for use of incorrect scale. Do not scale drawings.

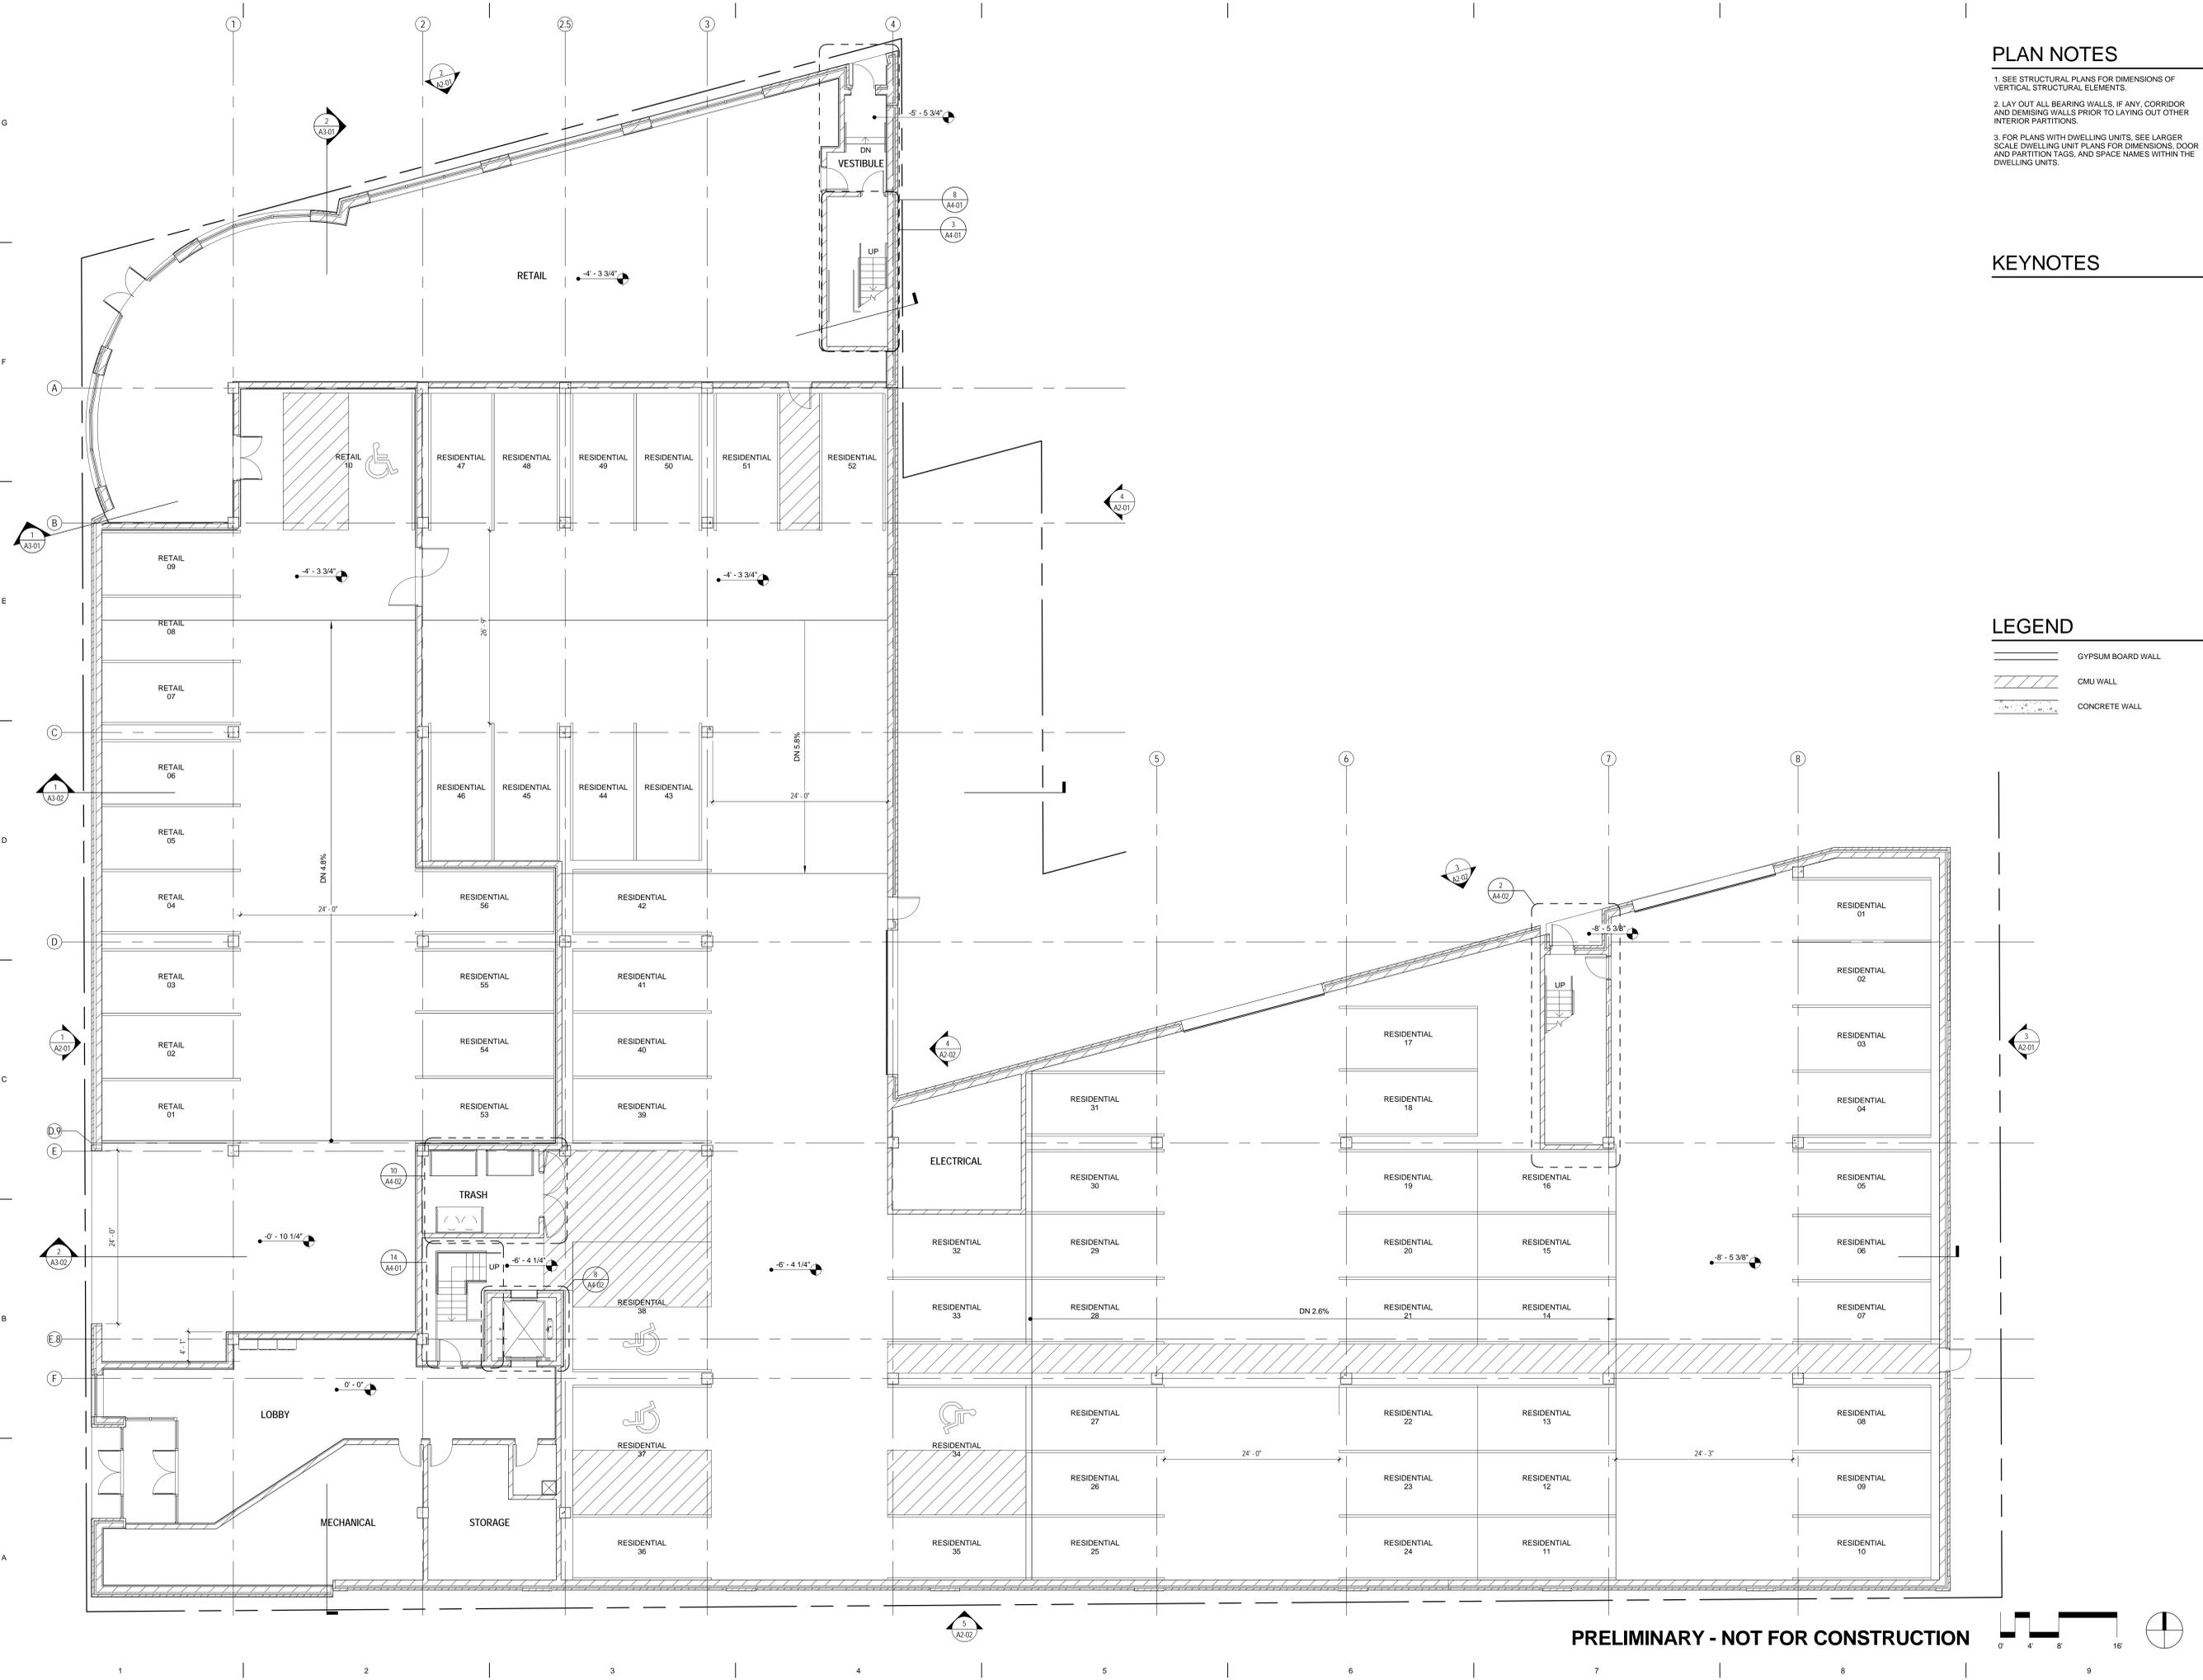

**PLAN NOTES**

- SEE STRUCTURAL PLANS FOR DIMENSIONS OF VERTICAL STRUCTURAL ELEMENTS.
- LAY OUT ALL BEARING WALLS, IF ANY, CORRIDOR AND DEMISING WALLS PRIOR TO LAYING OUT OTHER INTERIOR PARTITIONS.
- FOR PLANS WITH DWELLING UNITS, SEE LARGER SCALE DWELLING UNIT PLANS FOR DIMENSIONS, DOOR AND PARTITION TAGS, AND SPACE NAMES WITHIN THE DWELLING UNITS.

**KEYNOTES**

**LEGEND**

- GYPSUM BOARD WALL
- CMU WALL
- CONCRETE WALL

**FitzGerald**  
 Associates Architects  
 912 W. Lake St. Chicago, Illinois  
 t 312-563-9100 f 312-563-1919  
 www.fitzgeraldassociates.net

CONSULTANT:

15104  
**Foxford Station**  
 Western Springs, Illinois


CLIENT:  
**Foxford Communities**  
 12 Salt Creek Lane #400  
 Hinsdale, IL 60521

#	DESCRIPTION	DATE


**FIRST FLOOR PLAN**

**A1-01**

**PRELIMINARY - NOT FOR CONSTRUCTION**

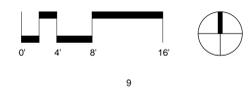

2/4/2016 8:49:45 AM C:\Revit\Local\15104 Foxford Station\_r1.apk.rvt  
 COPYRIGHT © FitzGerald Associates Architects, Inc. All rights reserved. These plans are not to be reproduced, changed or copied in any form or manner whatsoever, nor are they to be assigned to any third party without first obtaining the expressed written permission and consent of FitzGerald Associates Architects. These drawings may have been reproduced at a size different than originally drawn. Owner and Architect assume no responsibility for use of incorrect scale. Do not scale drawings.

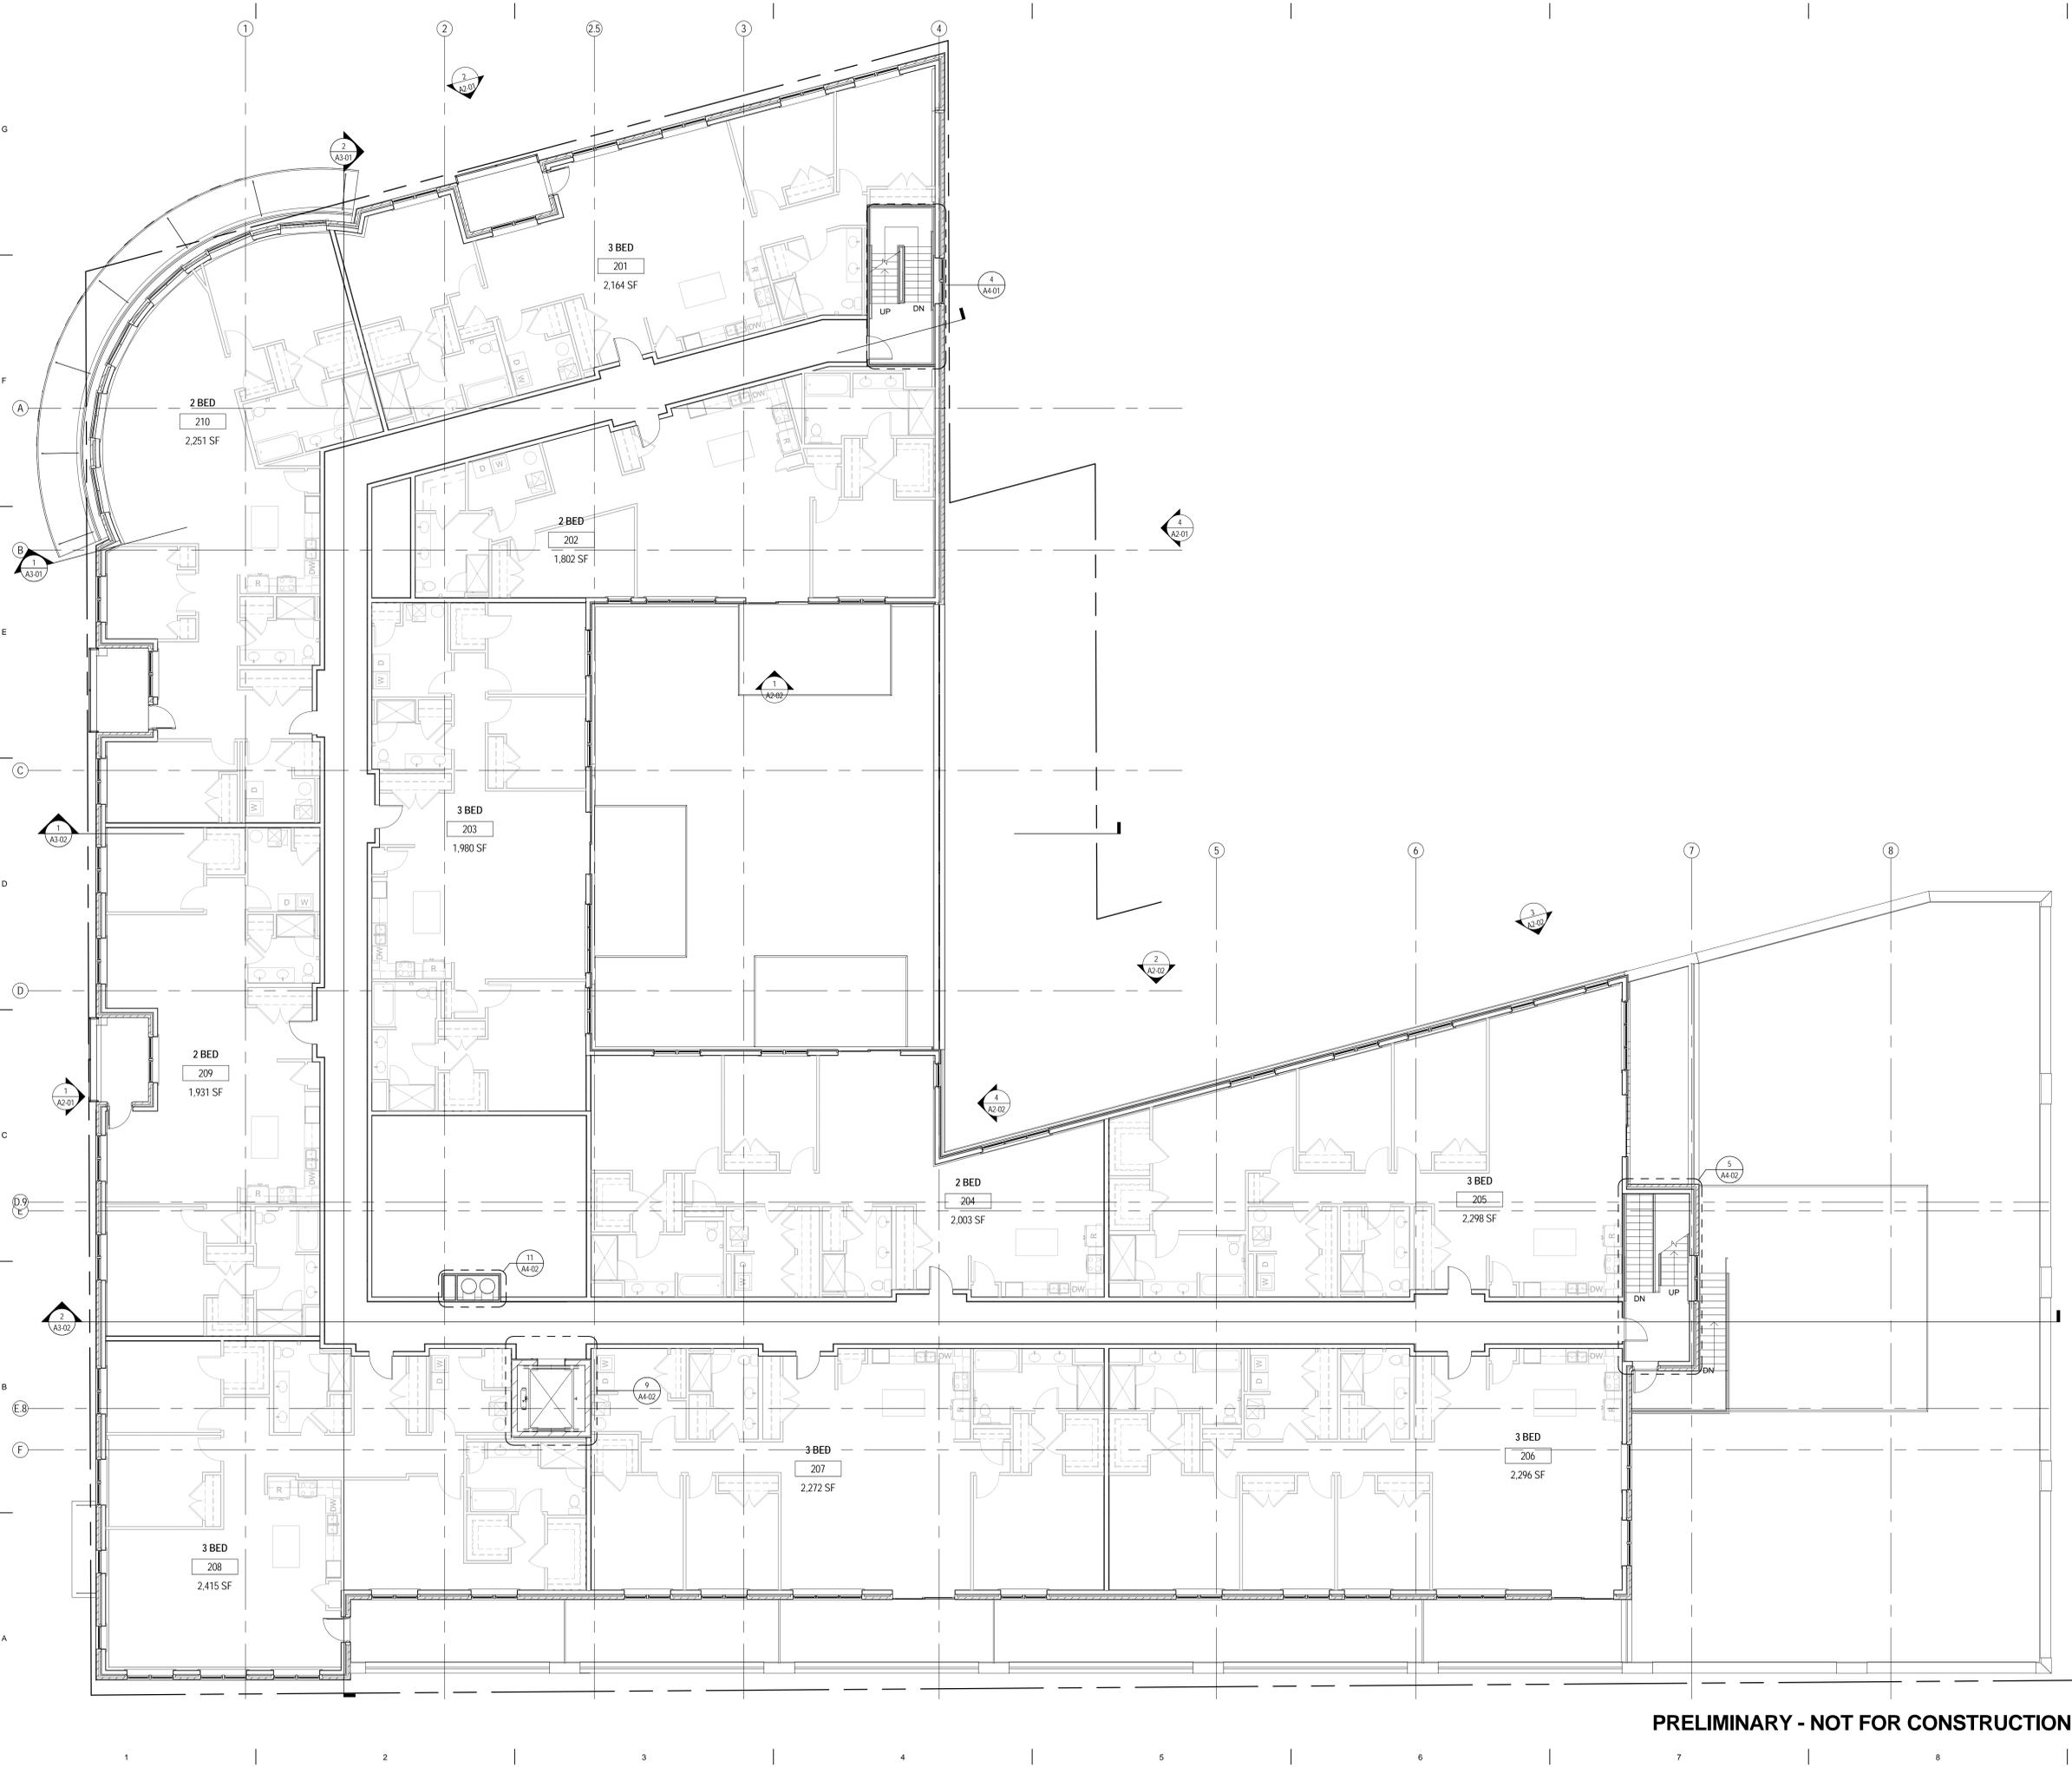

**PLAN NOTES**

1. SEE STRUCTURAL PLANS FOR DIMENSIONS OF VERTICAL STRUCTURAL ELEMENTS.
2. LAY OUT ALL BEARING WALLS, IF ANY, CORRIDOR AND DEMISING WALLS PRIOR TO LAYING OUT OTHER INTERIOR PARTITIONS.
3. FOR PLANS WITH DWELLING UNITS, SEE LARGER SCALE DWELLING UNIT PLANS FOR DIMENSIONS, DOOR AND PARTITION TAGS, AND SPACE NAMES WITHIN THE DWELLING UNITS.

**KEYNOTES**

**LEGEND**

- GYPSUM BOARD WALL
- CMU WALL
- CONCRETE WALL

**FitzGerald**  
 Associates Architects  
 912 W. Lake St. Chicago, Illinois  
 t 312-563-9100 f 312-563-1919  
 www.fitzgeraldassociates.net

CONSULTANT:

15104  
**Foxford Station**  
 Western Springs, Illinois


CLIENT:  
**Foxford Communities**  
 12 Salt Creek Lane #400  
 Hinsdale, IL 60521

#	DESCRIPTION	DATE
---	-------------	------


SECOND FLOOR PLAN

A1-02

PRELIMINARY - NOT FOR CONSTRUCTION

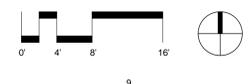

24/2016 8:49:16 AM C:\Revit Local\15104 Foxford Station\_r1.apk.rvt  
 COPYRIGHT: FitzGerald Associates Architects expressly reserves its common law, copyright and other property rights in these plans. These plans are not to be reproduced, changed or copied in any form or manner whatsoever, nor are they to be assigned to any third party without first obtaining the expressed written permission and consent of FitzGerald Associates Architects. These drawings may have been reproduced at a size different than originally drawn. Owner and Architect assume no responsibility for use of incorrect scale. Do not scale drawings.

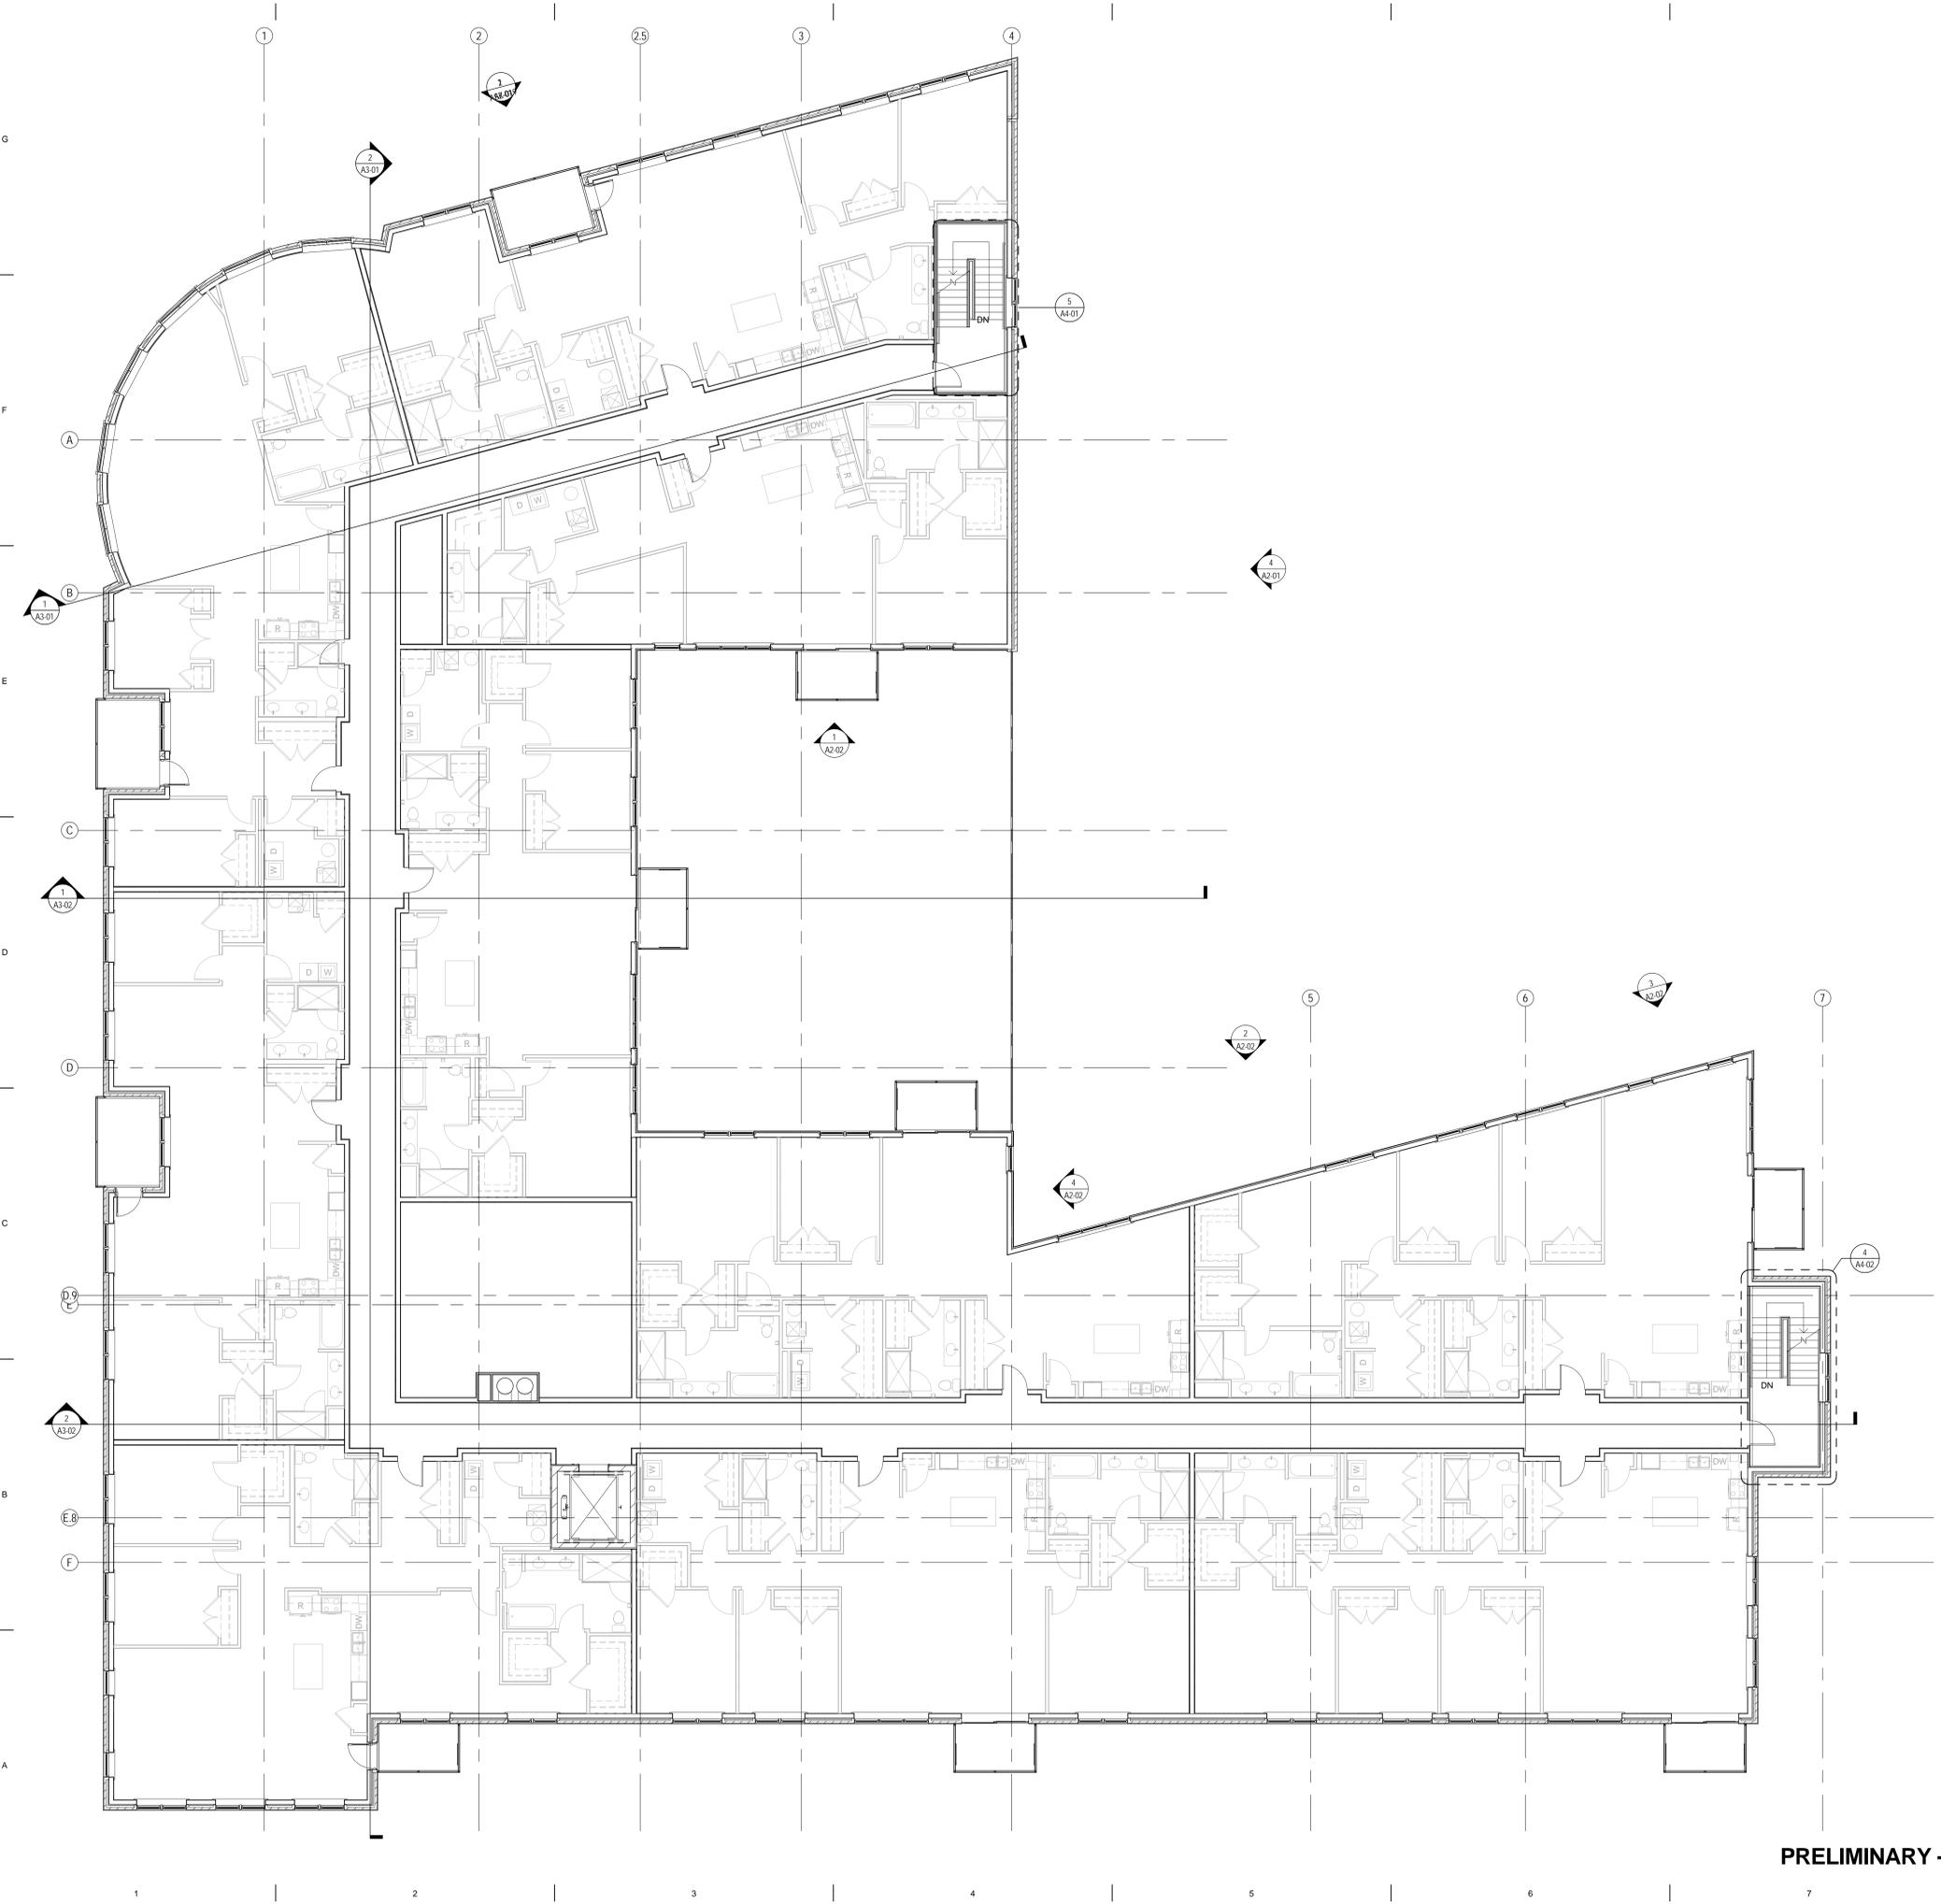

**PLAN NOTES**

1. SEE STRUCTURAL PLANS FOR DIMENSIONS OF VERTICAL STRUCTURAL ELEMENTS.
2. LAY OUT ALL BEARING WALLS, IF ANY, CORRIDOR AND DEMISING WALLS PRIOR TO LAYING OUT OTHER INTERIOR PARTITIONS.
3. FOR PLANS WITH DWELLING UNITS, SEE LARGER SCALE DWELLING UNIT PLANS FOR DIMENSIONS, DOOR AND PARTITION TAGS, AND SPACE NAMES WITHIN THE DWELLING UNITS.

**KEYNOTES**

**LEGEND**

- GYPSUM BOARD WALL
- CMU WALL
- CONCRETE WALL

**FitzGerald**  
 Associates Architects  
 912 W. Lake St. Chicago, Illinois  
 t 312-563-9100 f 312-563-1919  
 www.fitzgeraldassociates.net

CONSULTANT:

15104

**Foxford Station**  
 Western Springs, Illinois


CLIENT:  
**Foxford Communities**  
 12 Salt Creek Lane #400  
 Hinsdale, IL 60521

#	DESCRIPTION	DATE
---	-------------	------


THIRD FLOOR PLAN

**A1-03**

**PRELIMINARY - NOT FOR CONSTRUCTION**

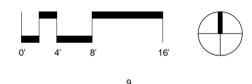

24/2016 8:50:10 AM C:\Revit\Local\15104 Foxford Station\_rdpak.rvt  
 COPYRIGHT: FitzGerald Associates Architects expressly reserves its common law, copyright and other property rights in these plans. These plans are not to be reproduced, changed or copied in any form or manner whatsoever, nor are they to be assigned to any third party without first obtaining the expressed written permission and consent of FitzGerald Associates Architects. These drawings may have been reproduced at a size different than originally drawn. Owner and Architect assume no responsibility for use of incorrect scale. Do not scale drawings.

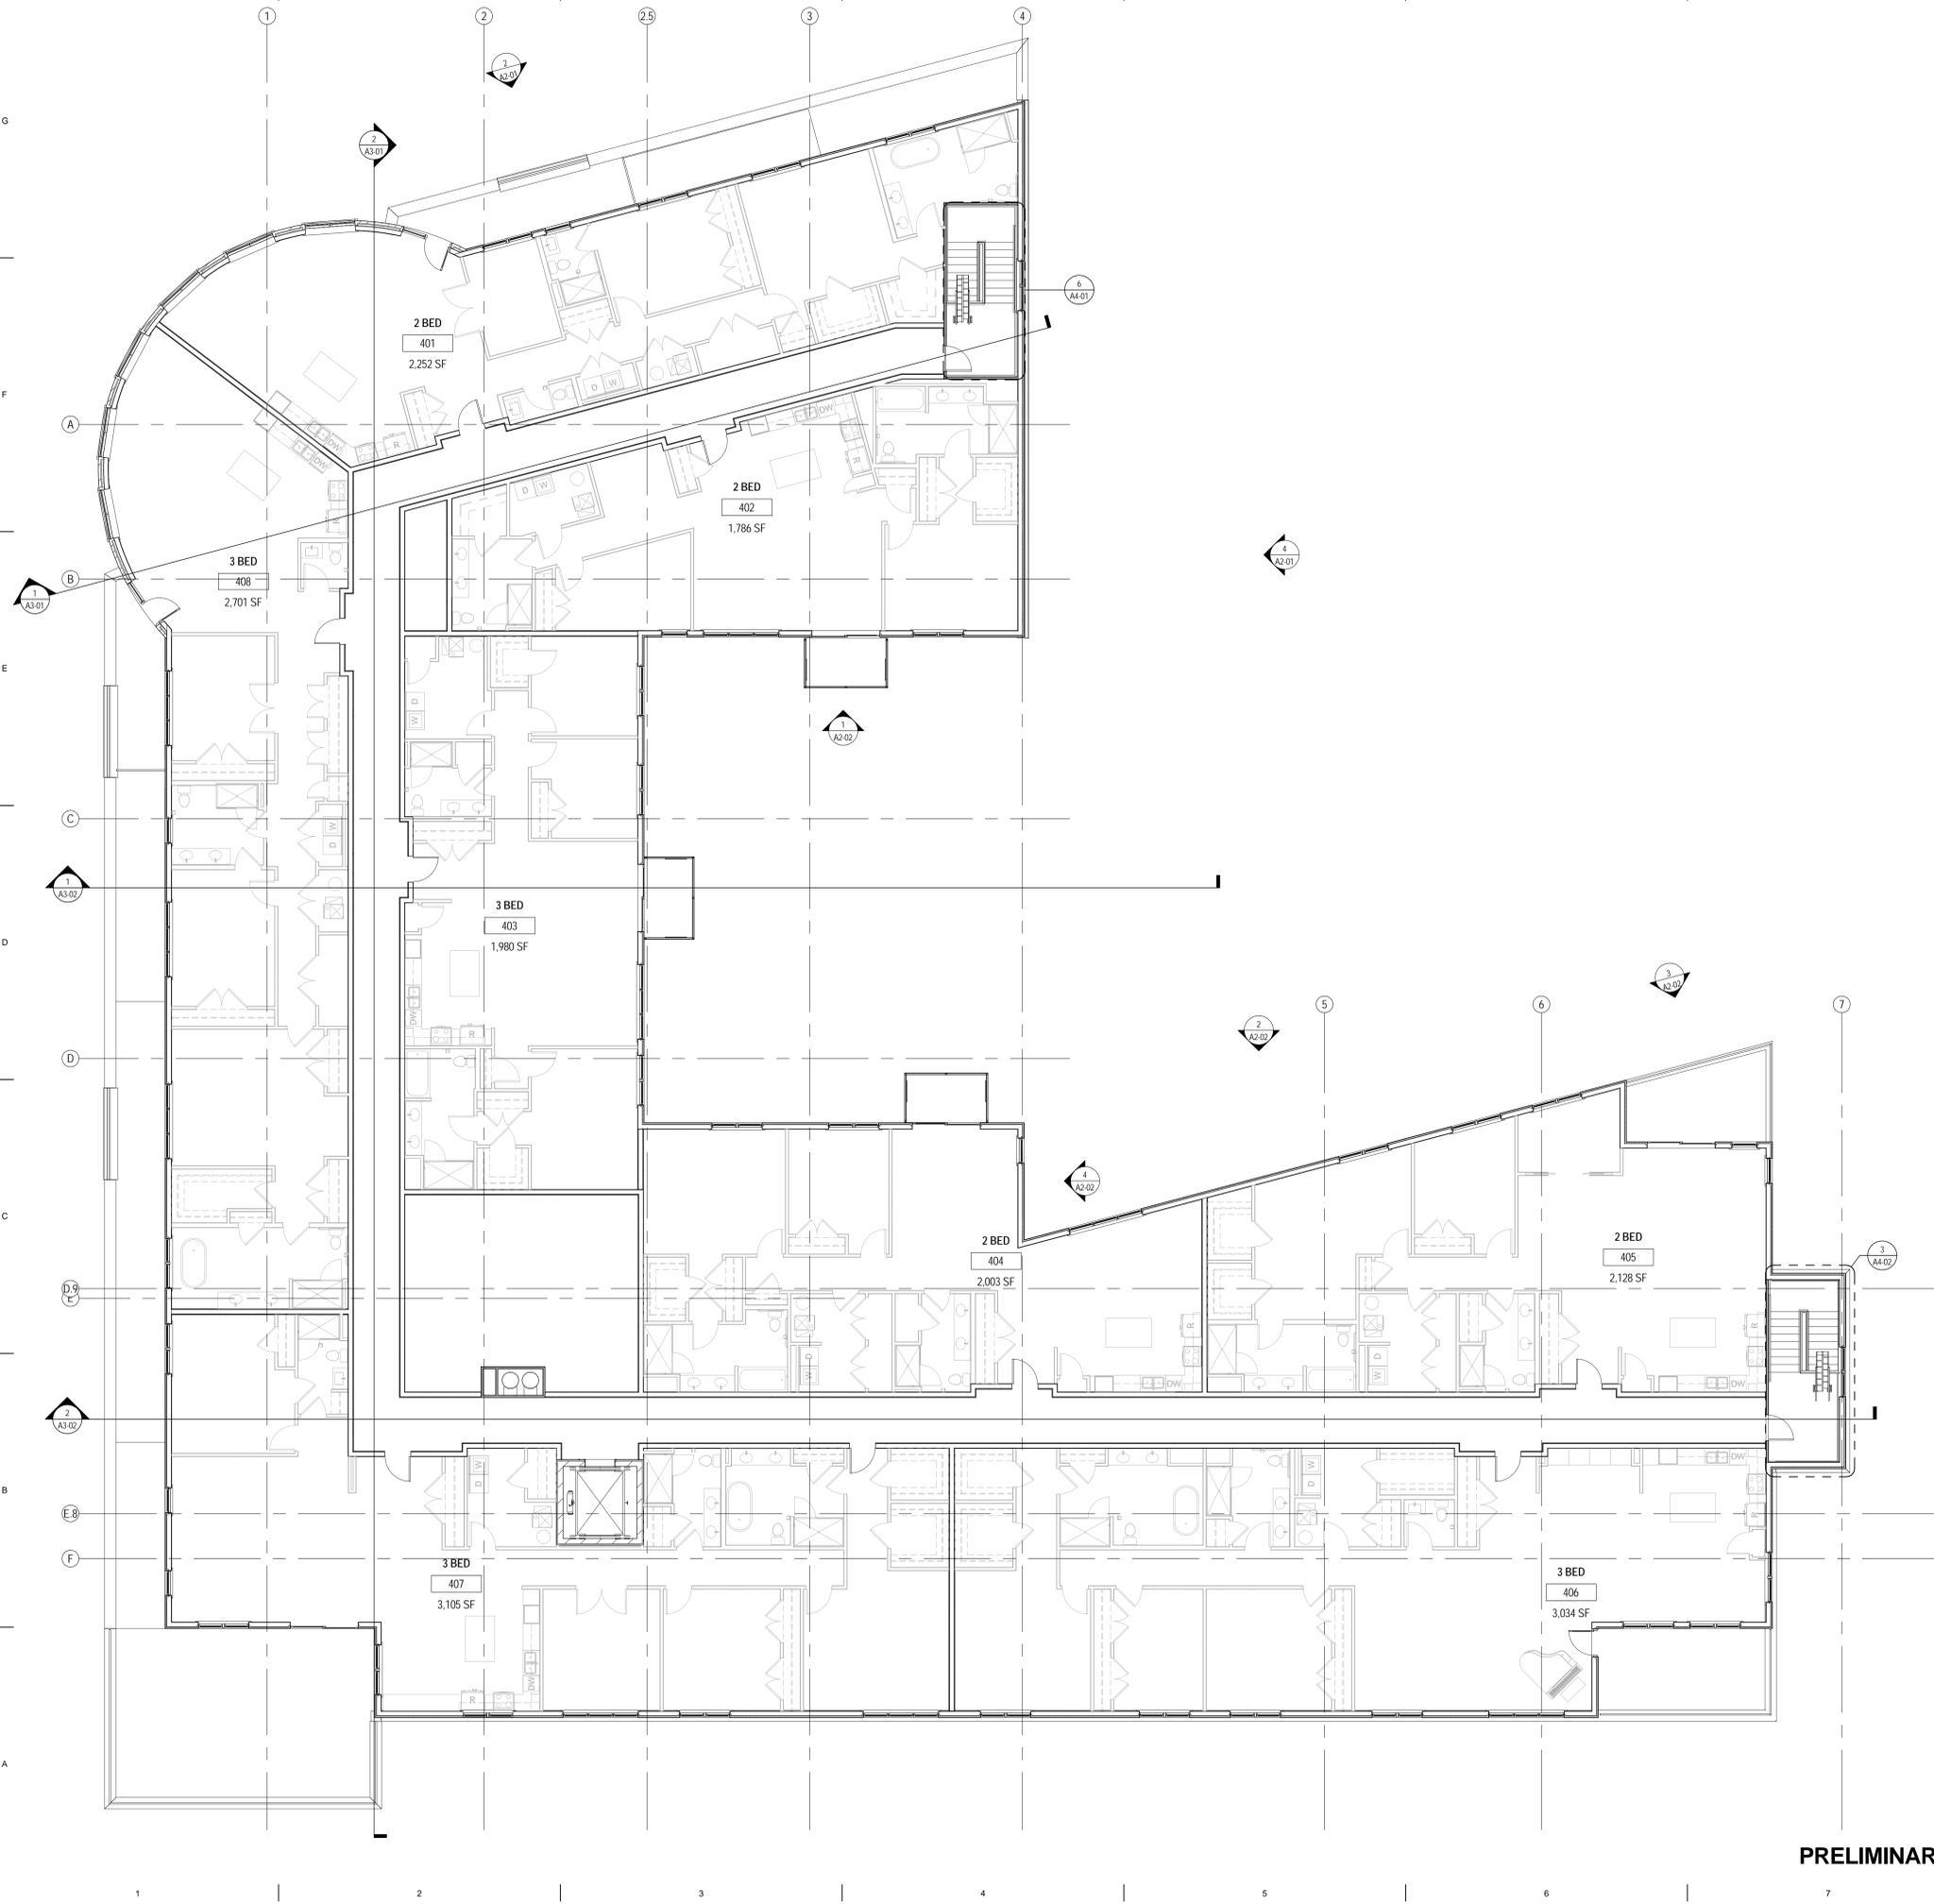

**PLAN NOTES**

- SEE STRUCTURAL PLANS FOR DIMENSIONS OF VERTICAL STRUCTURAL ELEMENTS.
- LAY OUT ALL BEARING WALLS, IF ANY, CORRIDOR AND DEMISING WALLS PRIOR TO LAYING OUT OTHER INTERIOR PARTITIONS.
- FOR PLANS WITH DWELLING UNITS, SEE LARGER SCALE DWELLING UNIT PLANS FOR DIMENSIONS, DOOR AND PARTITION TAGS, AND SPACE NAMES WITHIN THE DWELLING UNITS.

**KEYNOTES**

**LEGEND**

- GYPSUM BOARD WALL
- CMU WALL
- CONCRETE WALL

**FitzGerald**  
 Associates Architects  
 912 W. Lake St. Chicago, Illinois 312-563-9100  
 www.fitzgeraldassociates.net

CONSULTANT:

15104  
**Foxford Station**  
 Western Springs, Illinois


CLIENT:  
**Foxford Communities**  
 12 Salt Creek Lane #400  
 Hinsdale, IL 60521

#	DESCRIPTION	DATE
---	-------------	------

FOURTH FLOOR PLAN

A1-04

PRELIMINARY - NOT FOR CONSTRUCTION

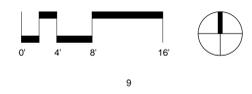

24/2016 8:51:26 AM  
 C:\Revit\Local\15104 Foxford Station - rdpak.rvt  
 COPYRIGHT: FitzGerald Associates Architects, Inc. All rights reserved. These plans are not to be reproduced, changed or copied in any form or manner whatsoever, nor are they to be assigned to any third party without first obtaining the expressed written permission and consent of FitzGerald Associates Architects. These drawings may have been reproduced at a size different than originally drawn. Owner and Architect assume no responsibility for use of incorrect scale. Do not scale drawings.




**1 WEST ELEVATION**  
1/8" = 1'-0"



**2 NORTH ELEVATION - RETAIL**  
1/8" = 1'-0"



**3 EAST ELEVATION - SOUTH**  
1/8" = 1'-0"

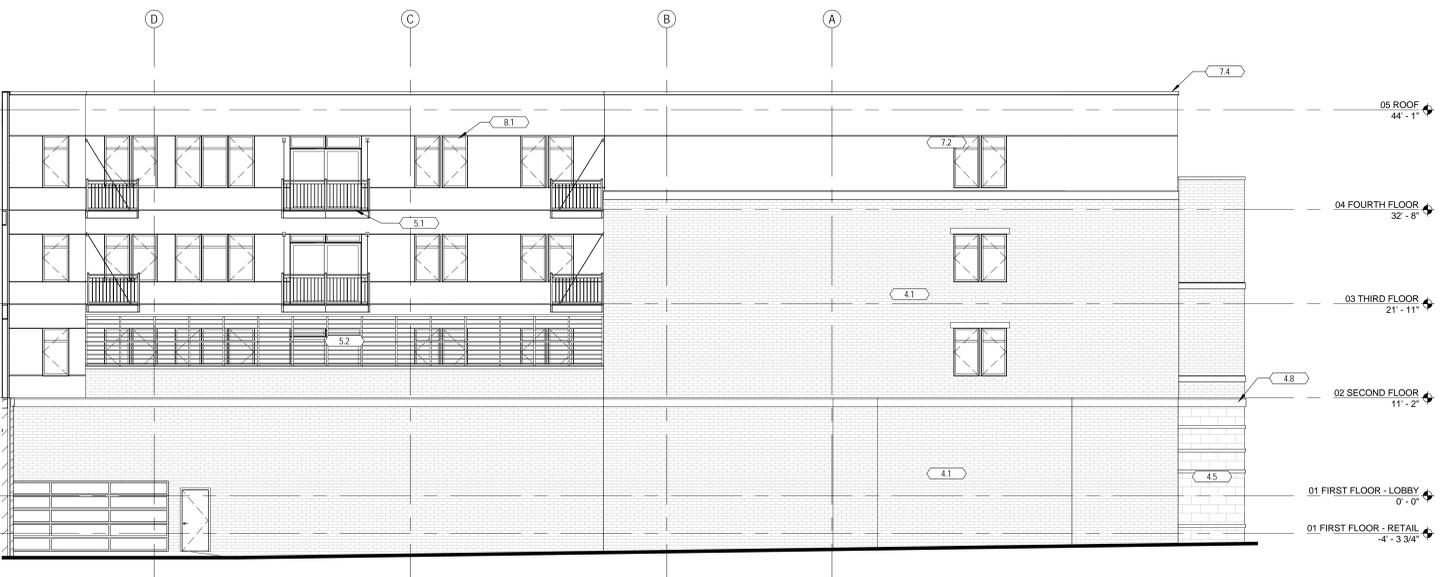

**4 EAST ELEVATION - NORTH**  
1/8" = 1'-0"

**ELEVATION NOTES**

**KEYNOTES**

- 4.1 BRICK
- 4.5 CAST STONE CLADDING
- 4.6 CURVED AND RUSTICATED CAST STONE CLADDING
- 4.8 CAST STONE SILL
- 4.9 CAST STONE BAND
- 4.10 CAST STONE COPING
- 5.1 PREFABRICATED ALUMINUM BALCONY AND RAILING
- 5.2 PREFINISHED ALUMINUM RAILING
- 5.3 METAL CANOPY
- 7.2 EXTERIOR INSULATED FINISH SYSTEM
- 7.4 METAL COPING
- 8.1 INSULATED WINDOW
- 8.2 INSULATED WINDOW WITH CAST STONE HEAD AND SILL
- 8.4 METAL SPANDREL PANEL

#	DESCRIPTION	DATE
---	-------------	------

EXTERIOR ELEVATIONS

PRELIMINARY - NOT FOR CONSTRUCTION



