


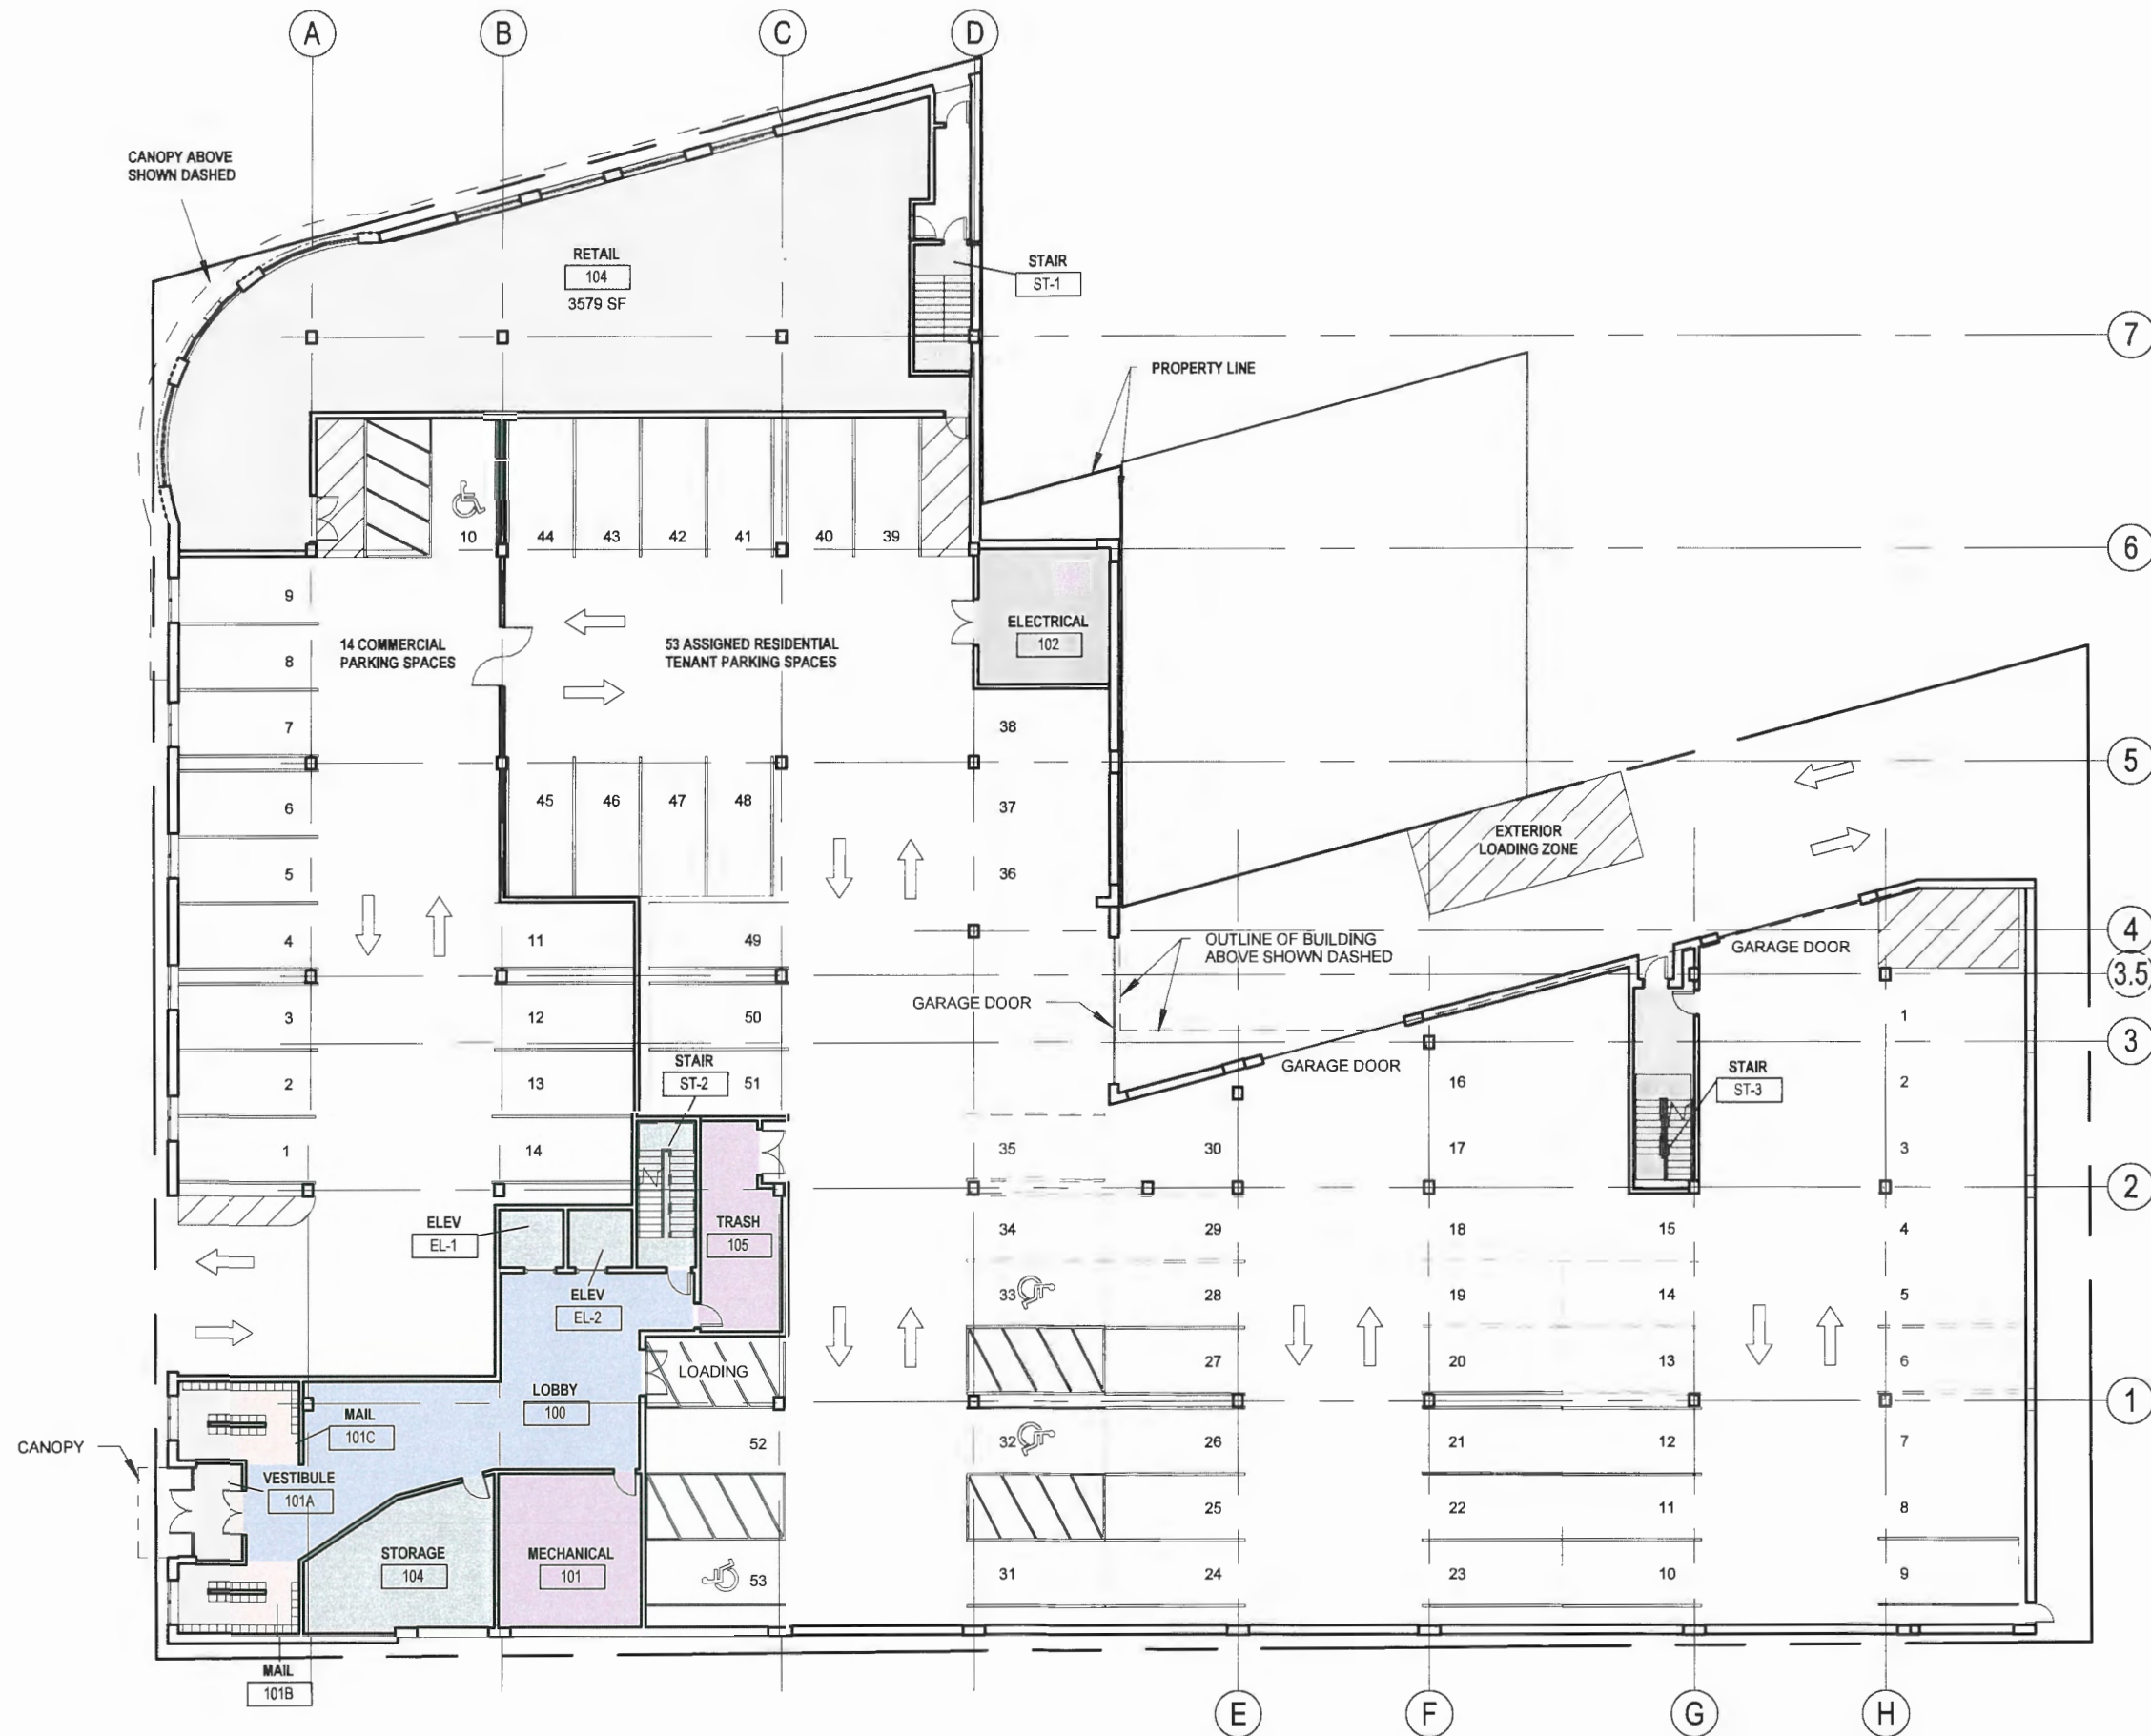






© Copyright 2014 FitzGerald Associates Architects






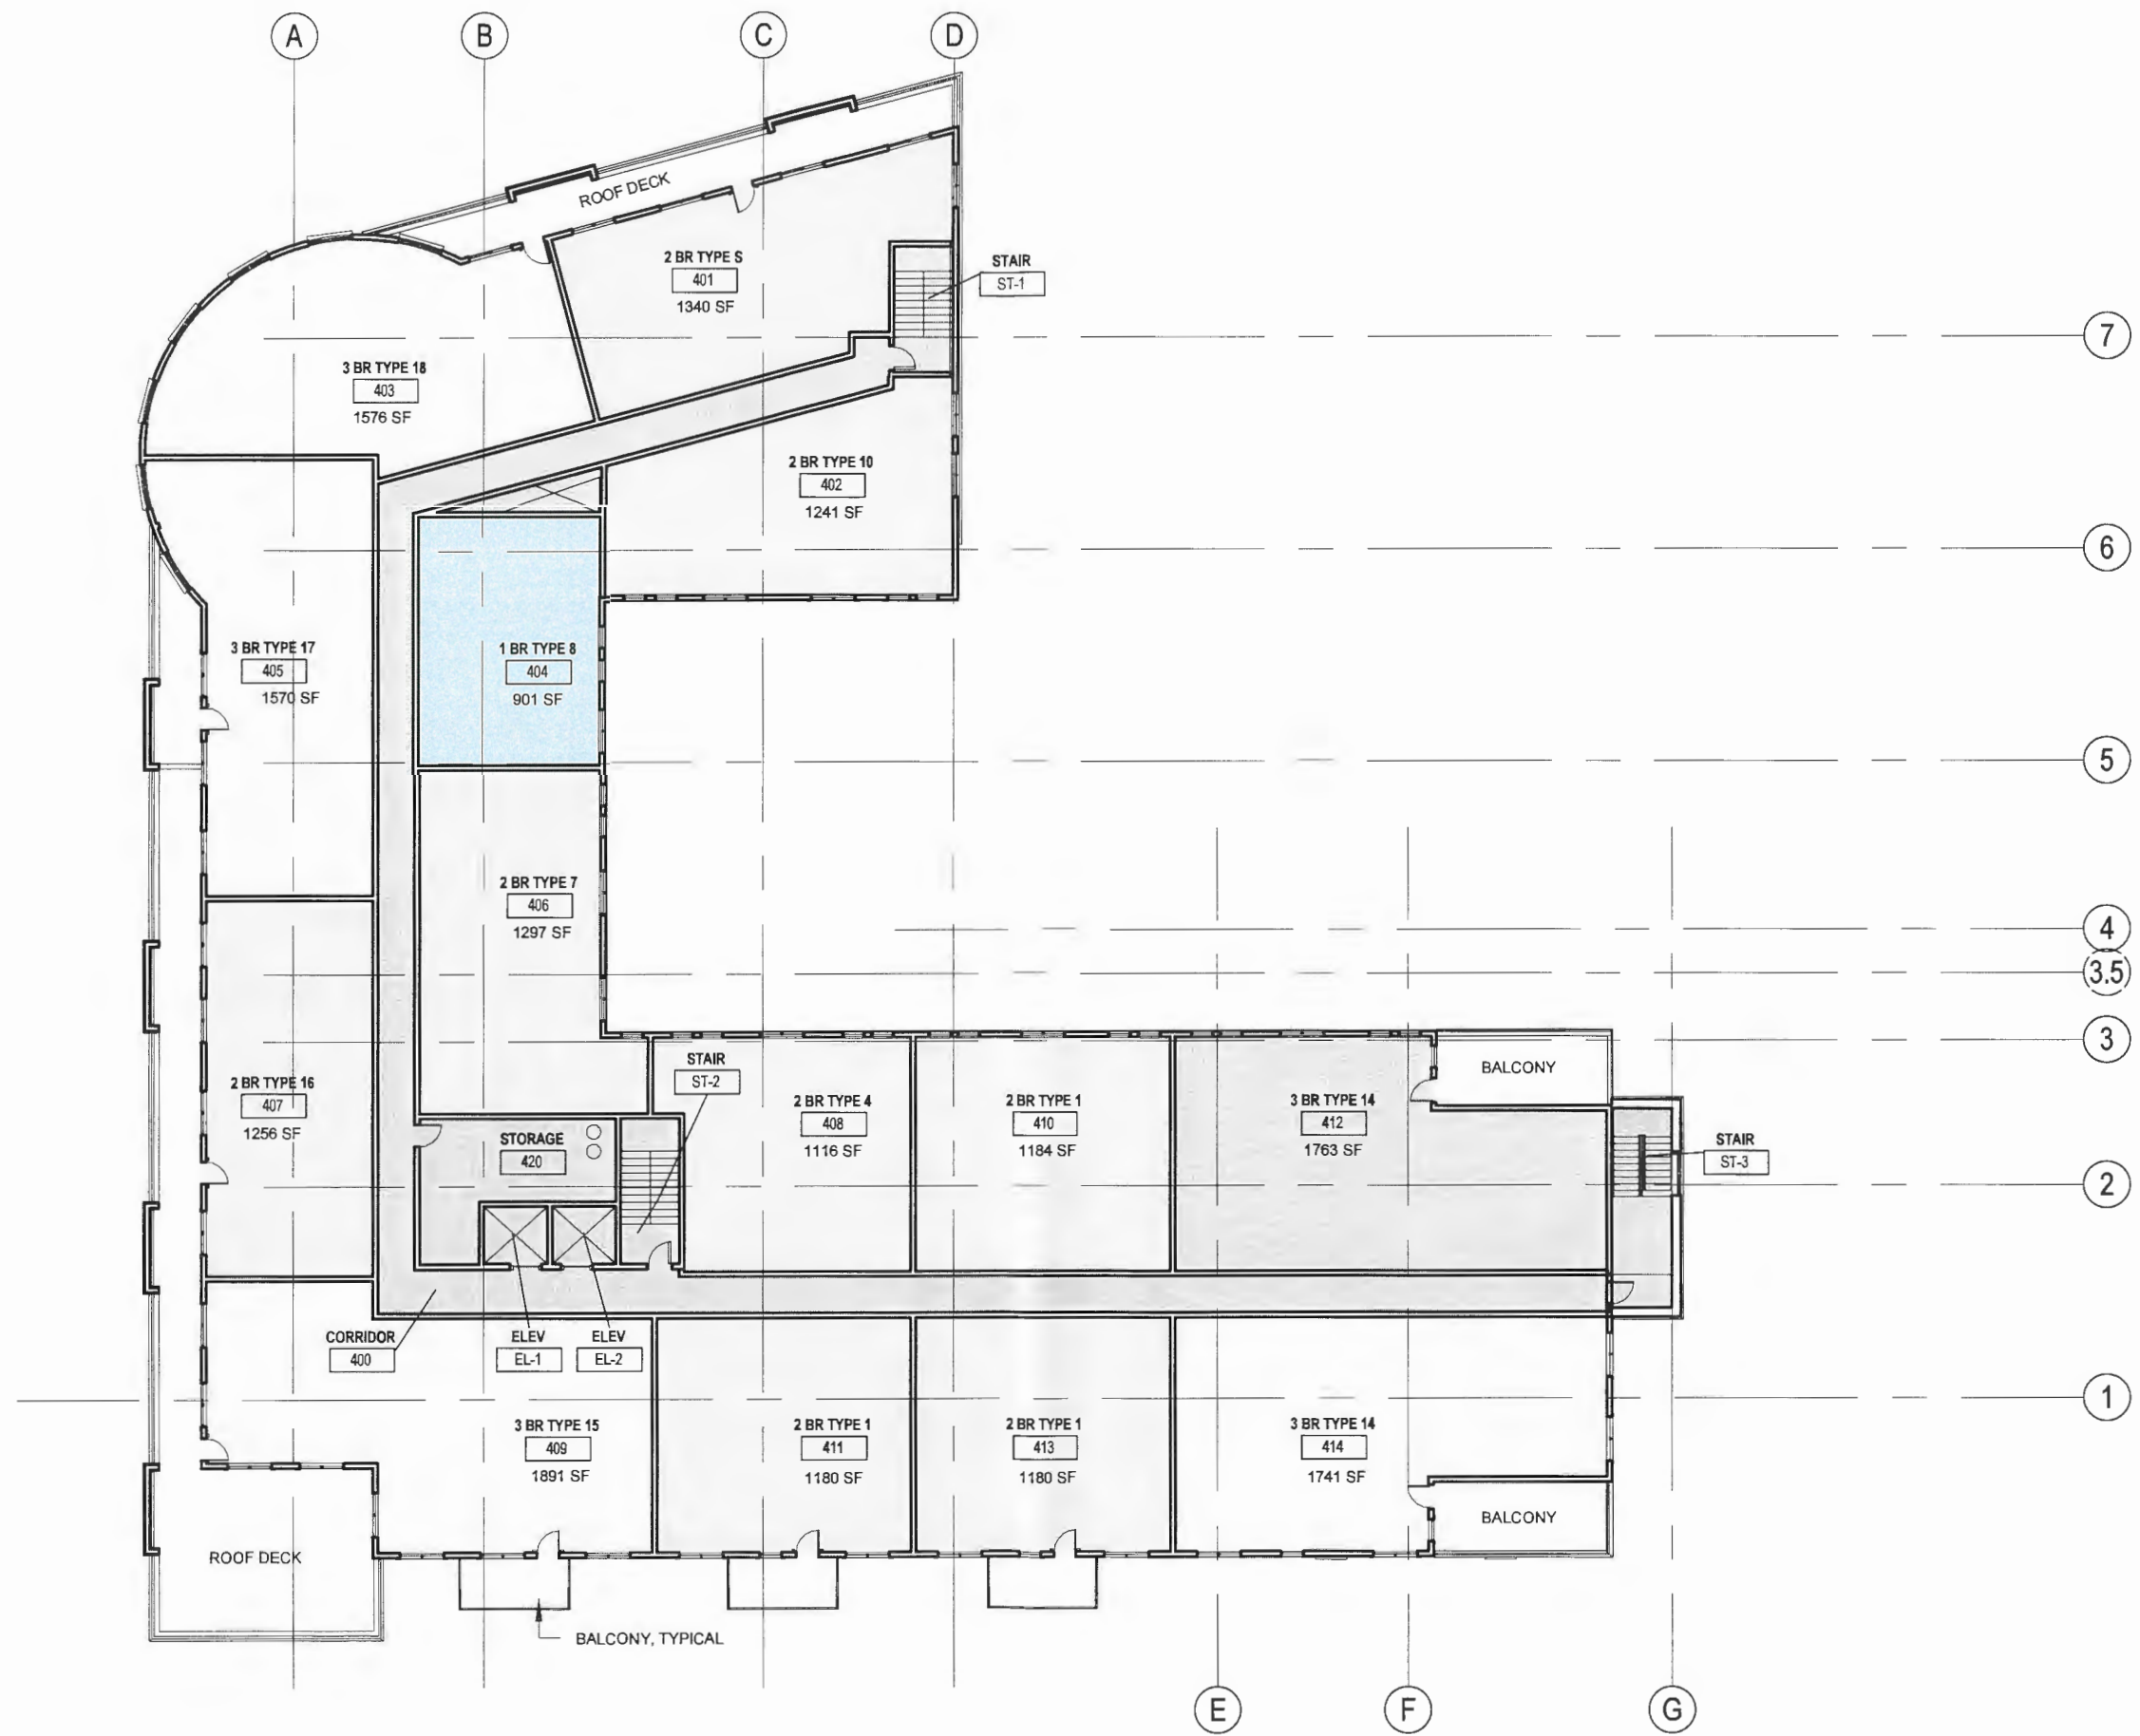

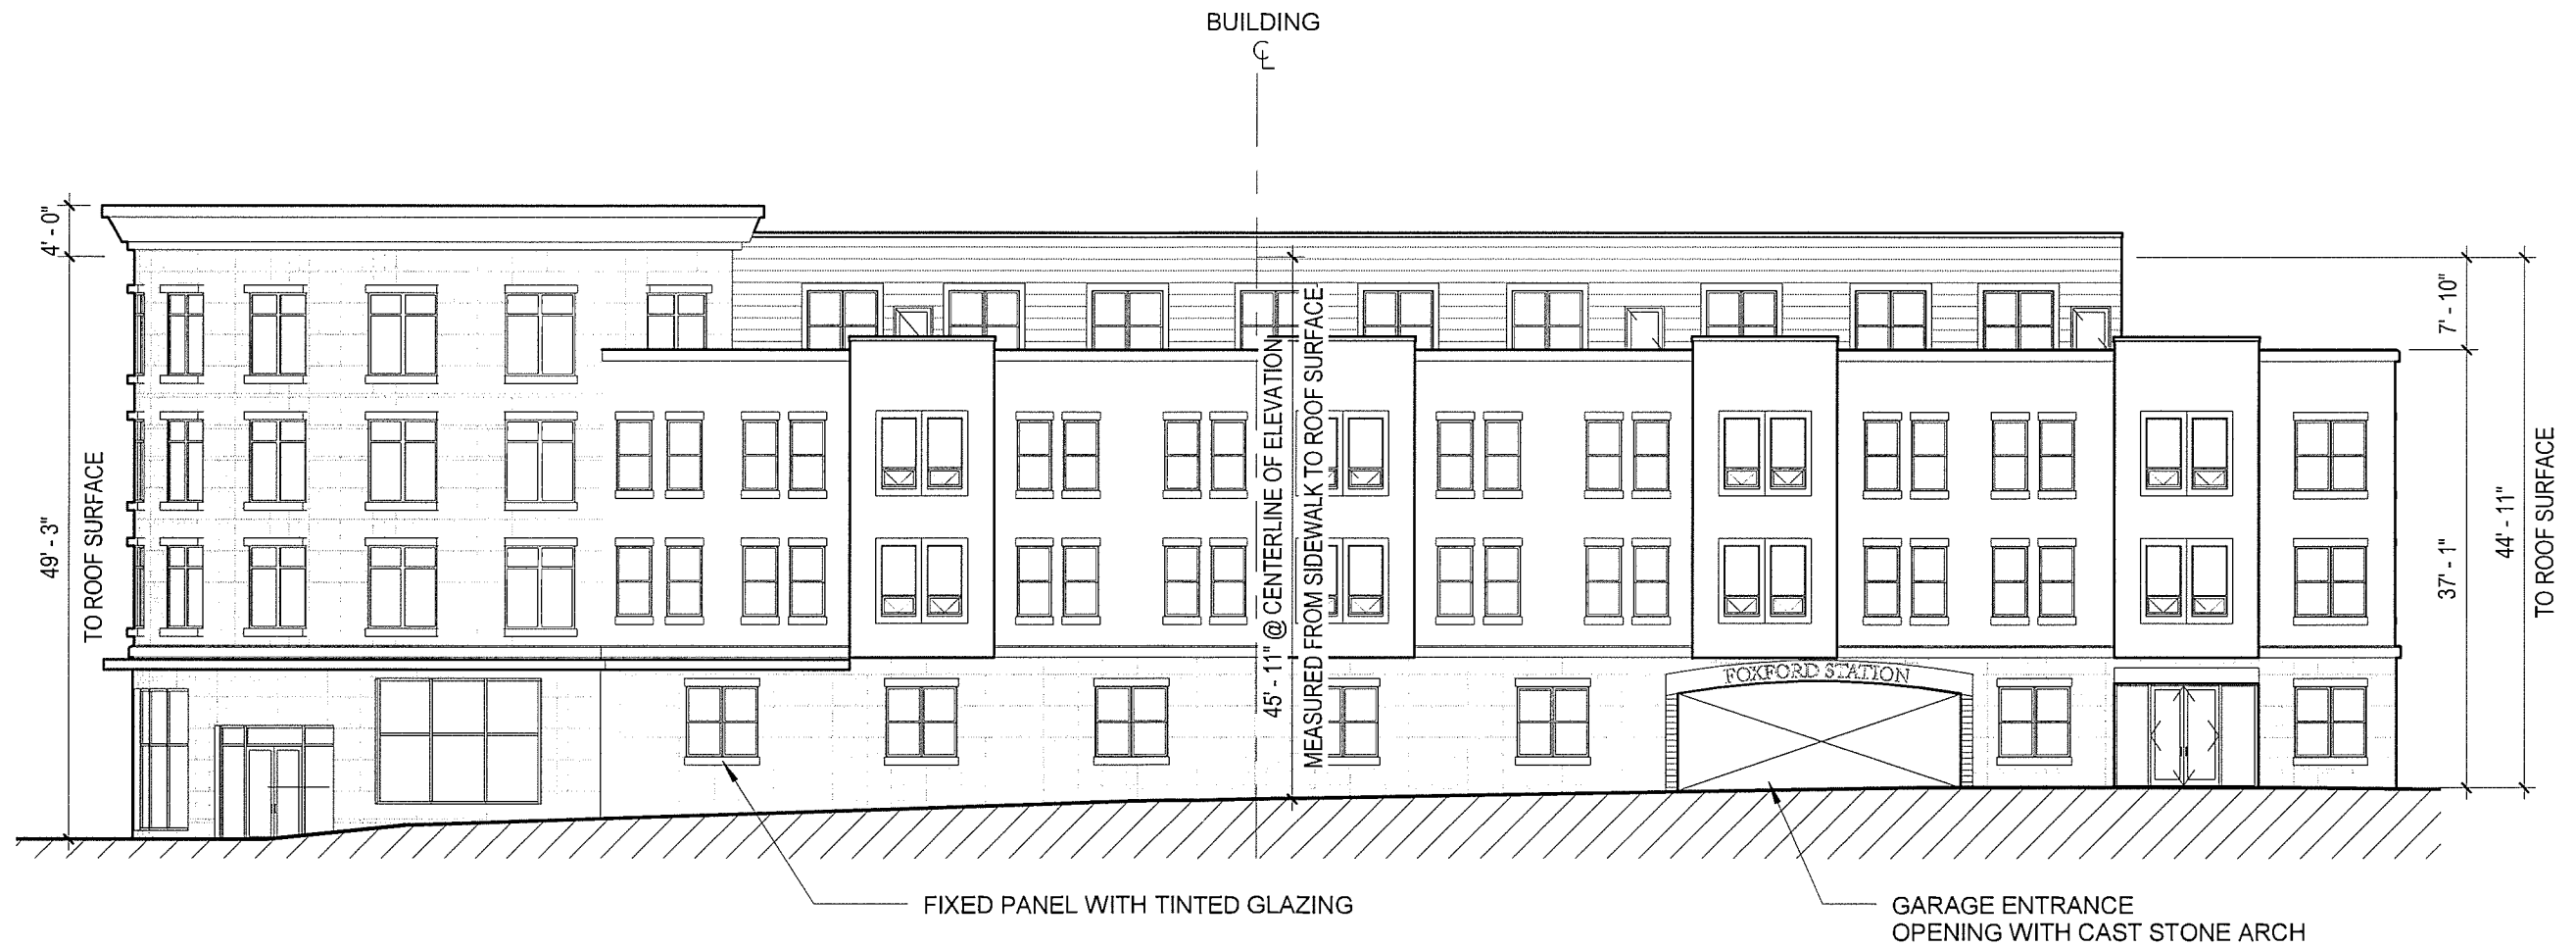

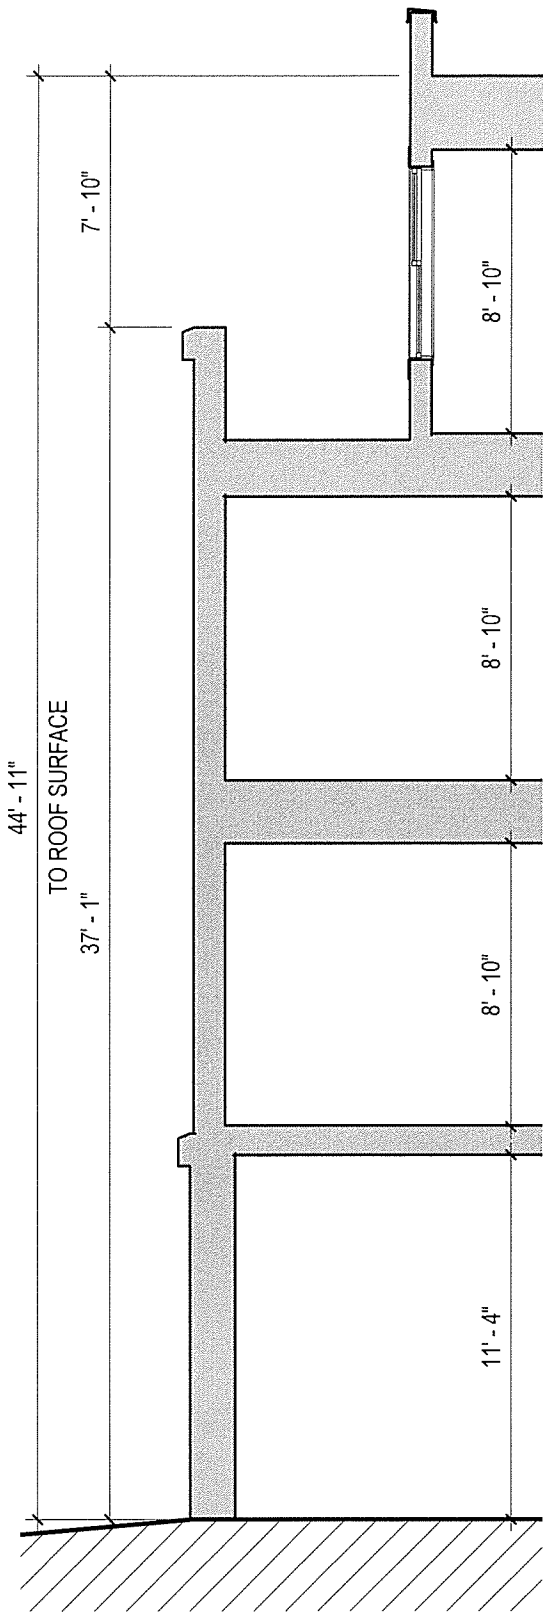




WALL SECTION @ WEST SIDE (AT LOBBY)

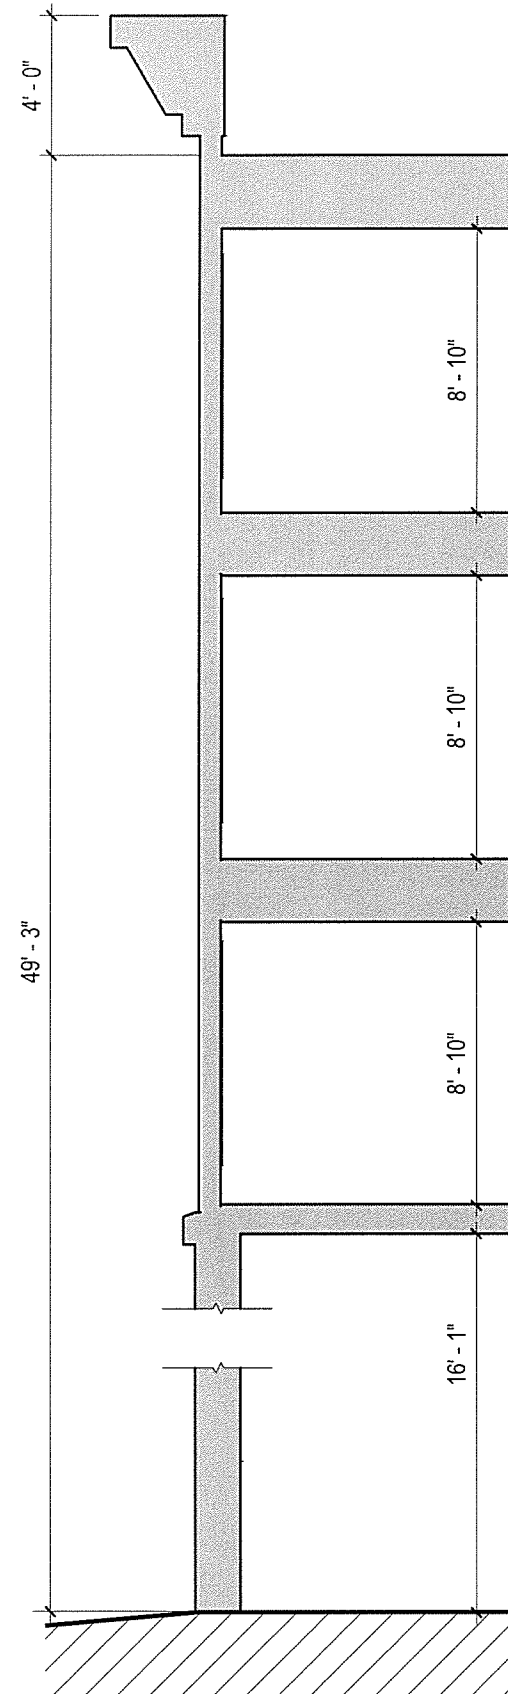

WALL SECTION @ NORTHWEST CURVE (AT CORNER)

WALL SECTIONS




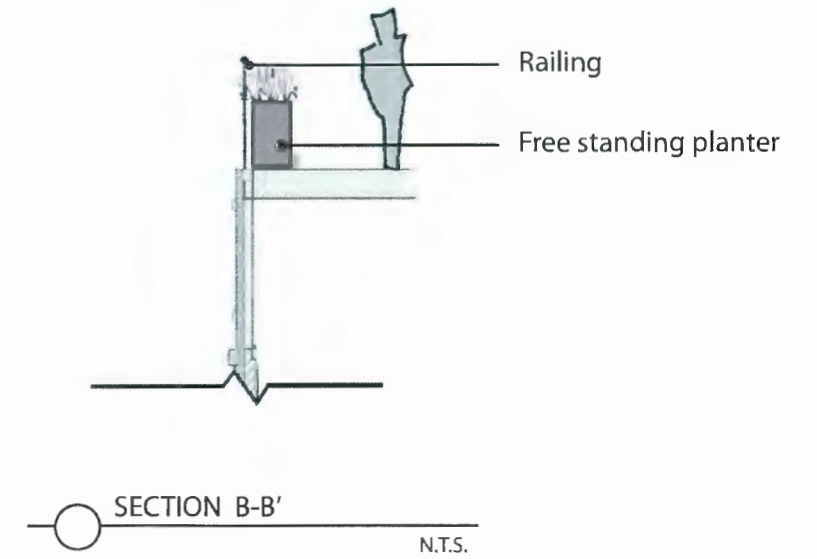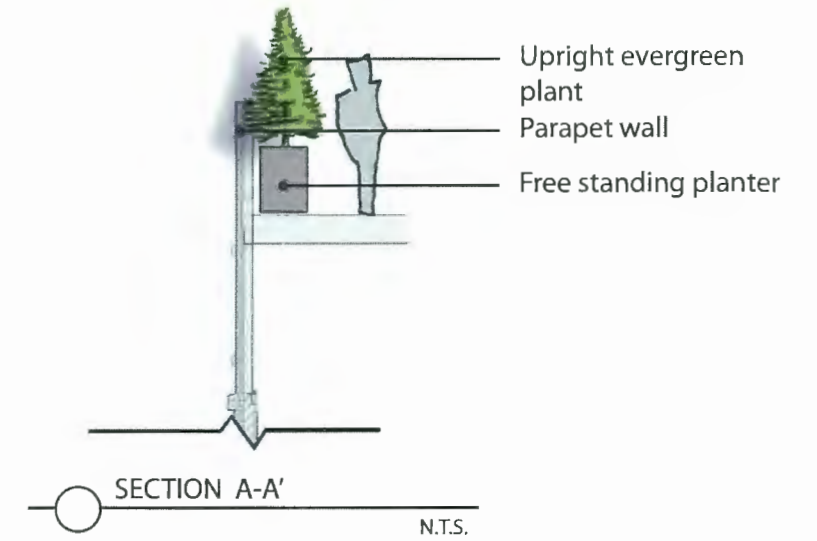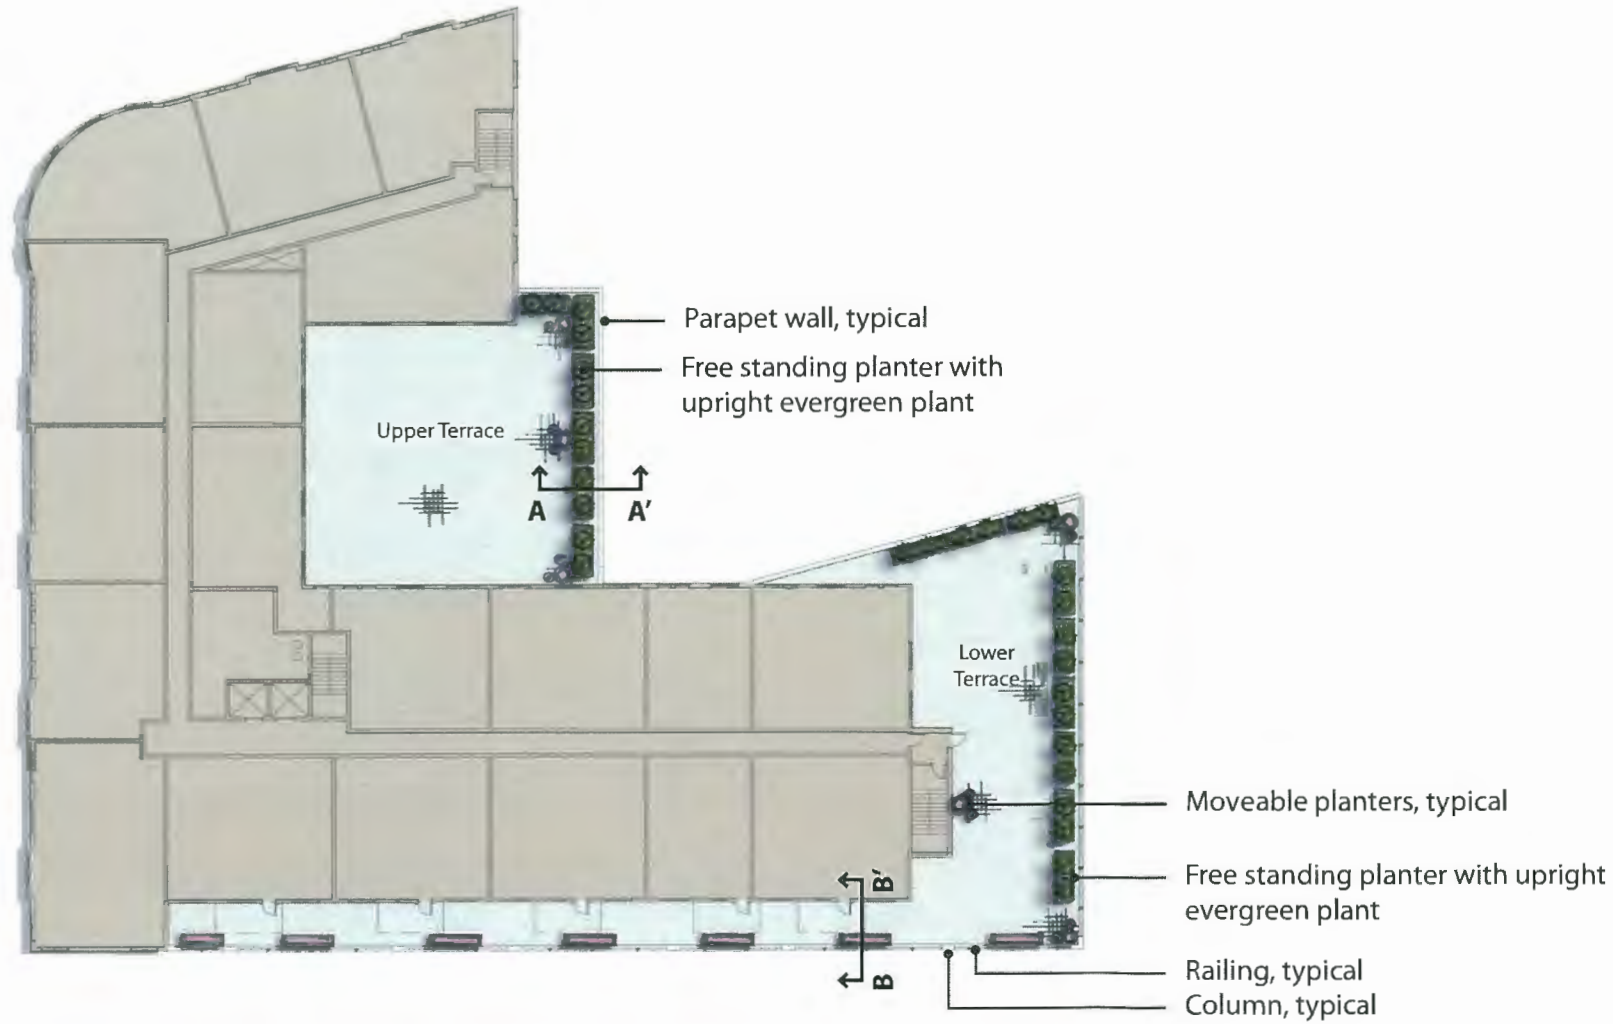

Schematic Design - Amenity Deck Plan

Foxford Station

Village of Western Springs, Illinois

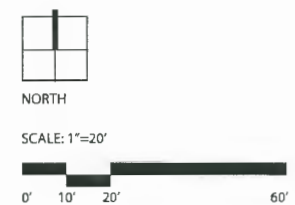

PREPARED FOR:
Foxford Station

IN ASSOCIATION WITH:
FitzGerald Associates
Architects
Mackie Consultants

ISSUE DATE: December 04, 2014
All drawings are preliminary and subject to change
© 2014 Hitchcock Design Group